



CITY OF TOWN & COUNTRY DEVELOPMENT

13360 CLAYTON ROAD
TOWN & COUNTRY, MISSOURI

STOCK & ASSOCIATES
Consulting Engineers, Inc.



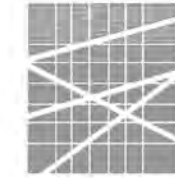


loomisAssociates
landscapeArchitects/planners
707 Spirit 40 Park Drive, Suite 135
Chesterfield, Missouri 63005-1194
(636) 519-8668 Fax: (636) 519-0797
e-mail: lainfo@loomis-associates.com

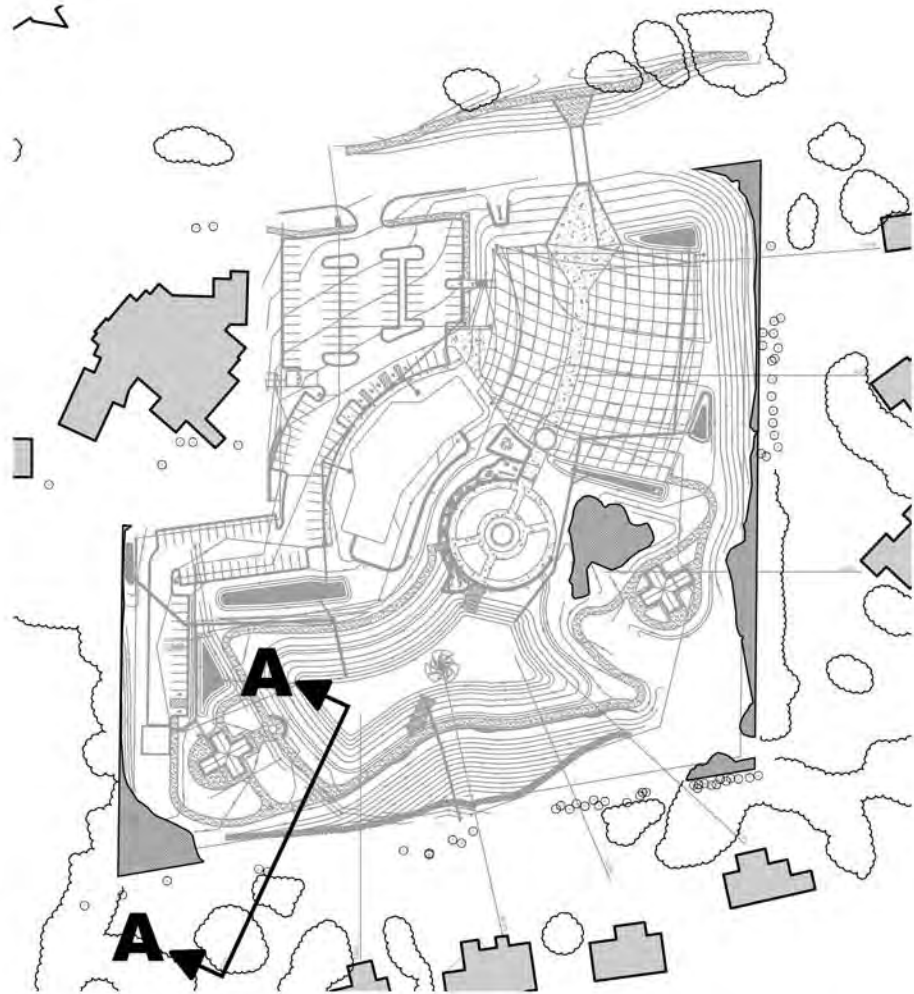


SECTION KEY PLAN

SCALE 1" = 200'

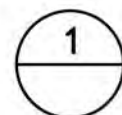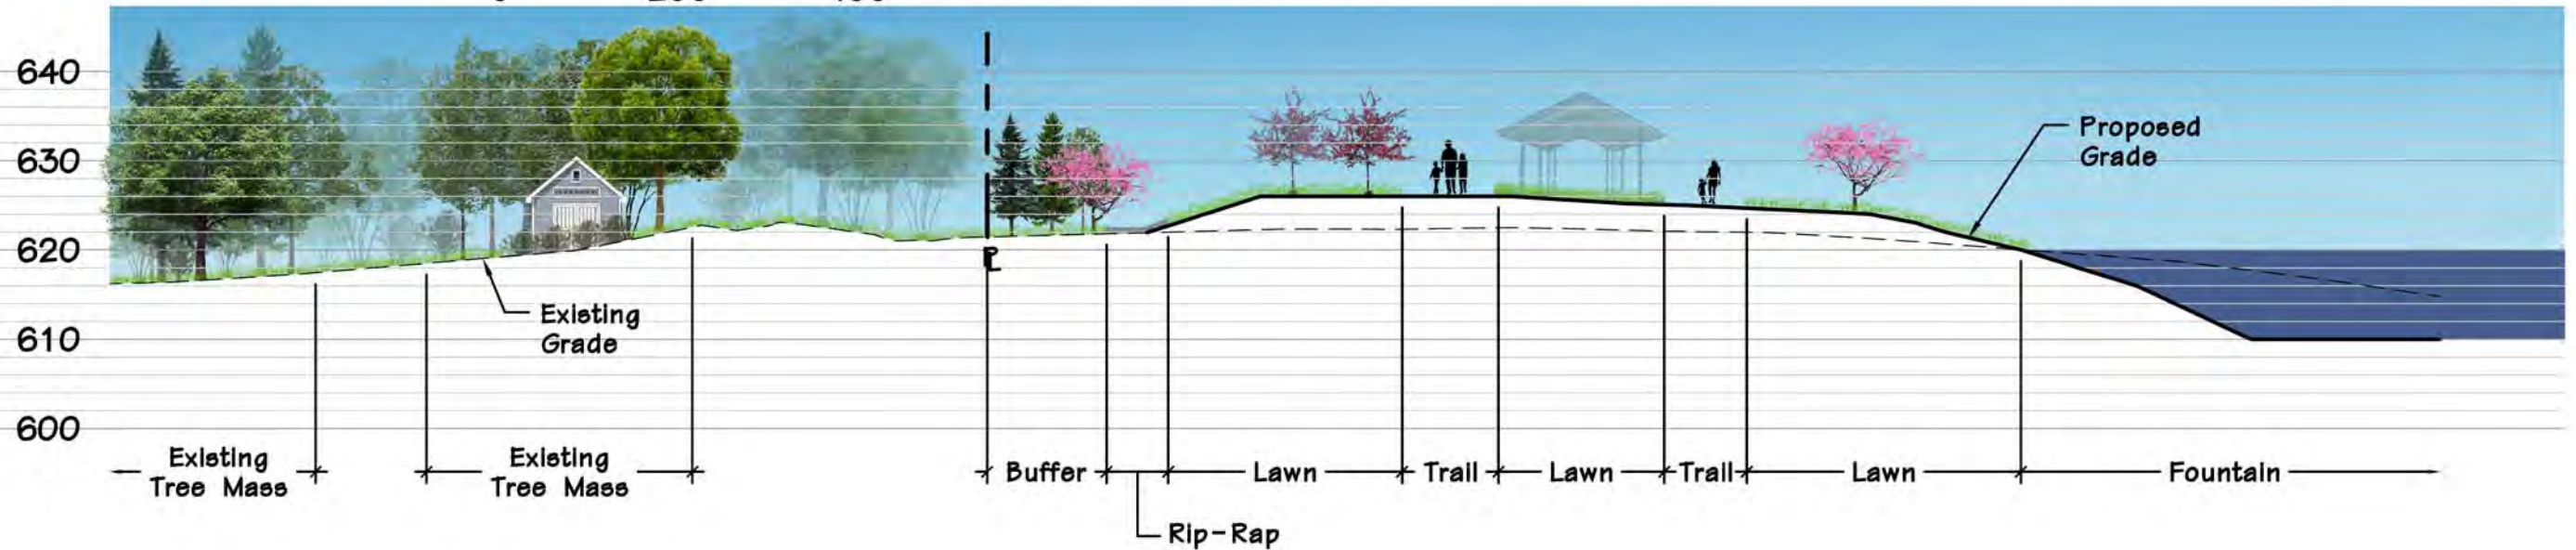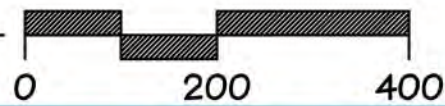

SECTION A-A


SCALE 1" = 20'-0"

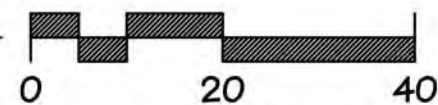


CITY OF TOWN & COUNTRY DEVELOPMENT

13360 CLAYTON ROAD
TOWN & COUNTRY, MISSOURI

STOCK & ASSOCIATES
Consulting Engineers, Inc.



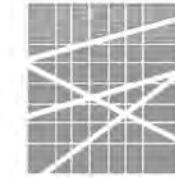


loomisAssociates
landscapeArchitects/planners
707 Spirit 40 Park Drive, Suite 135
Chesterfield, Missouri 63005-1194
(636) 519-8668 Fax: (636) 519-0797
e-mail: lainfo@loomis-associates.com

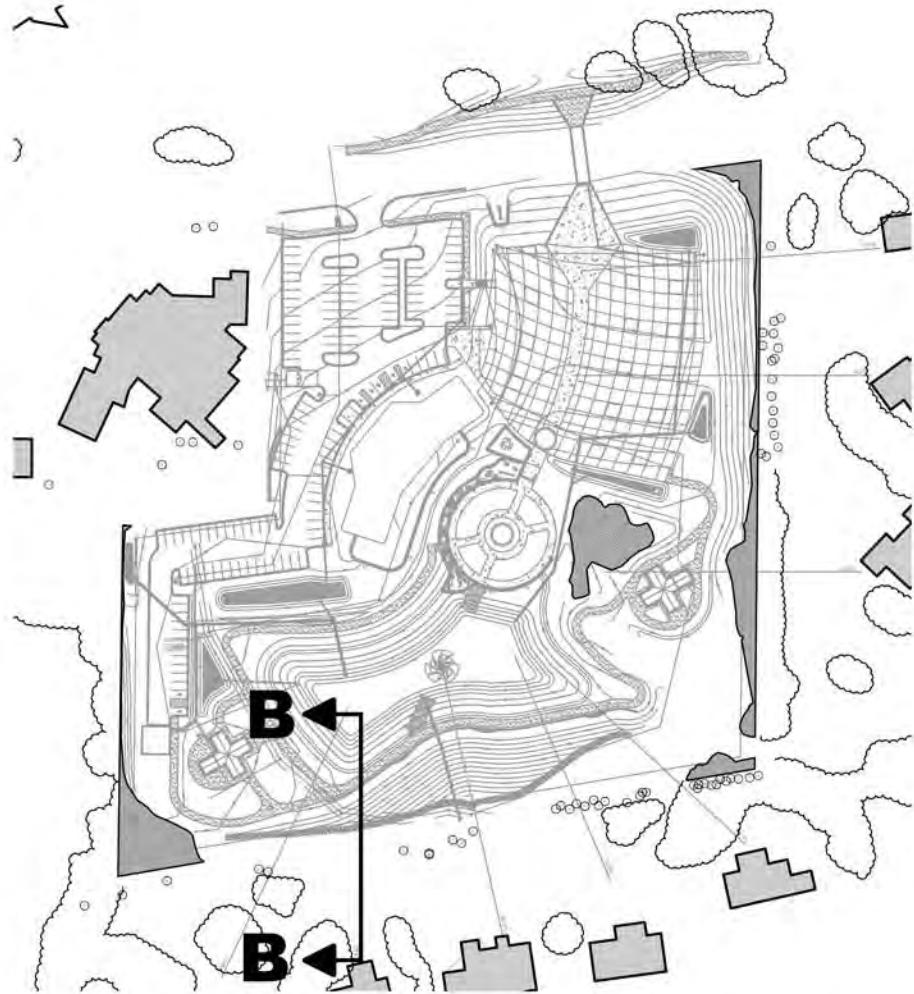


SECTION KEY PLAN

SCALE 1" = 200'

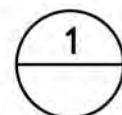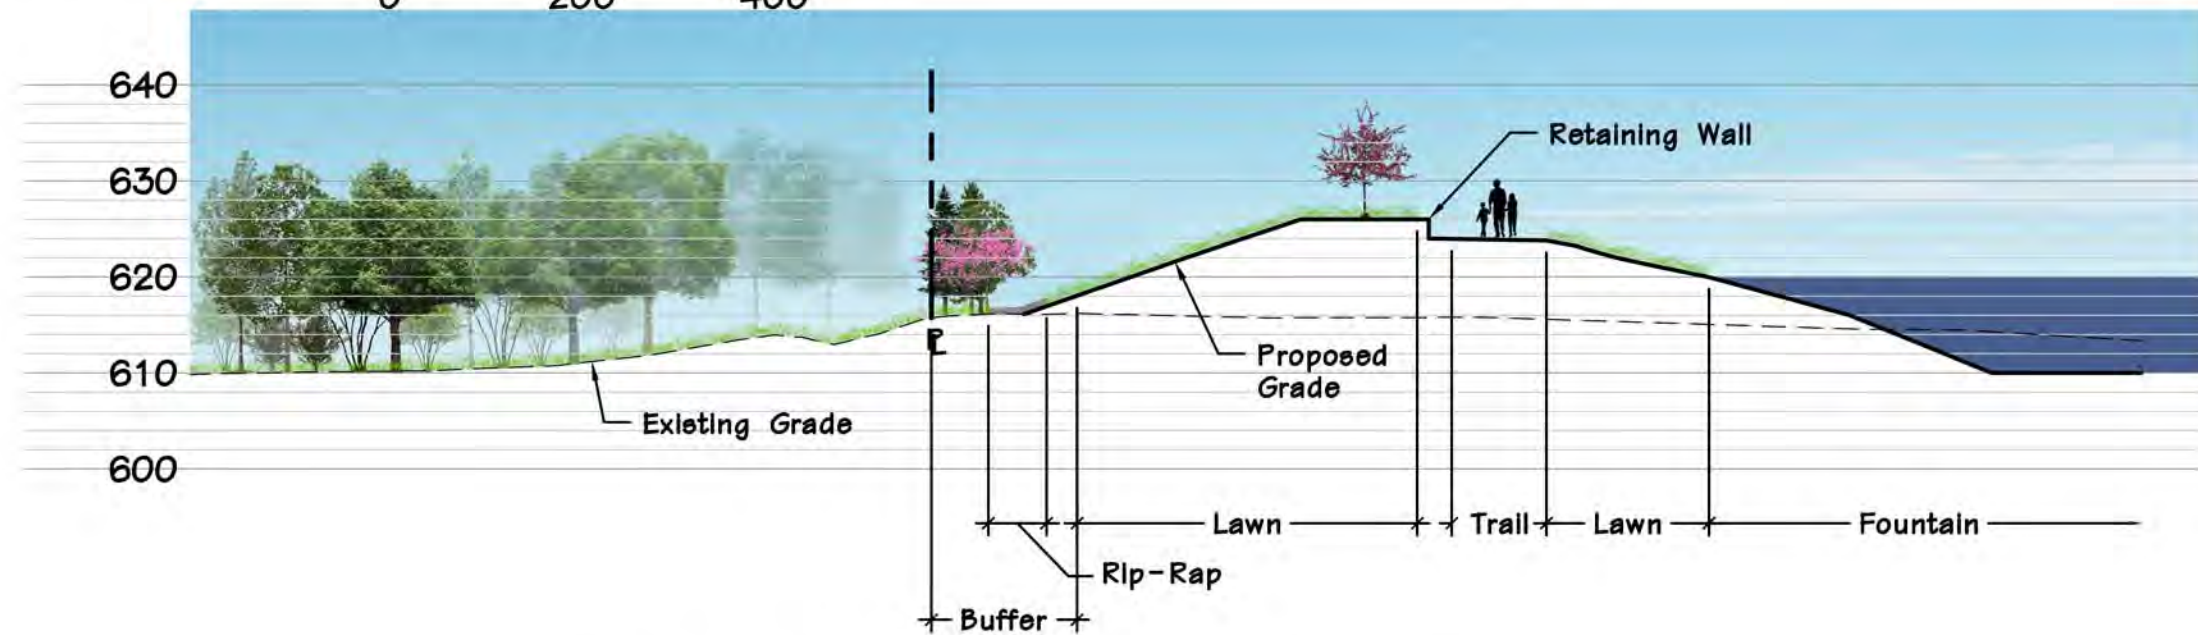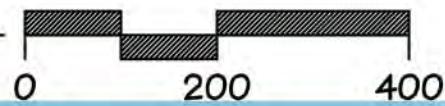

SECTION B-B


SCALE 1" = 20'-0"

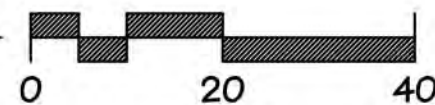


CITY OF TOWN & COUNTRY DEVELOPMENT

13360 CLAYTON ROAD
TOWN & COUNTRY, MISSOURI

STOCK & ASSOCIATES
Consulting Engineers, Inc.



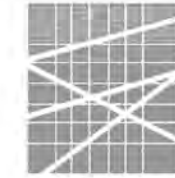


loomisAssociates
landscapeArchitects/planners
707 Spirit 40 Park Drive, Suite 135
Chesterfield, Missouri 63005-1194
(636) 519-8668 Fax: (636) 519-0797
e-mail: lainfo@loomis-associates.com

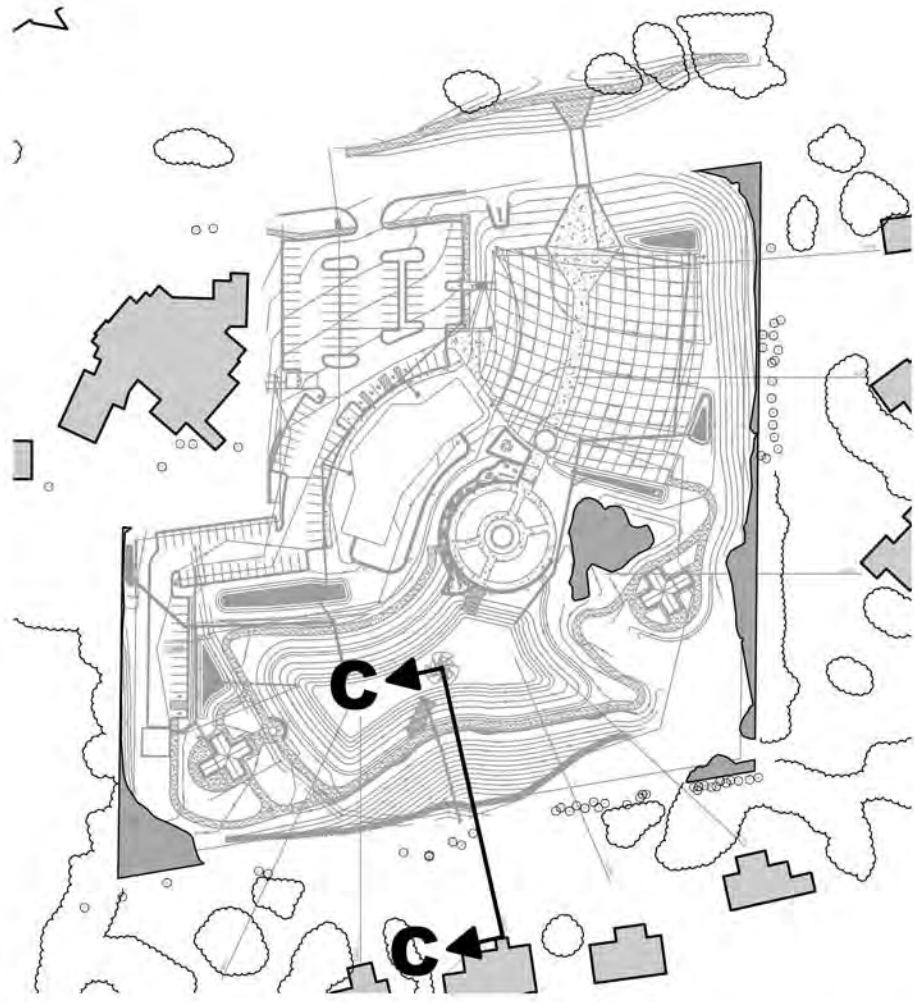


SECTION KEY PLAN

SCALE 1" = 200'

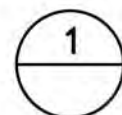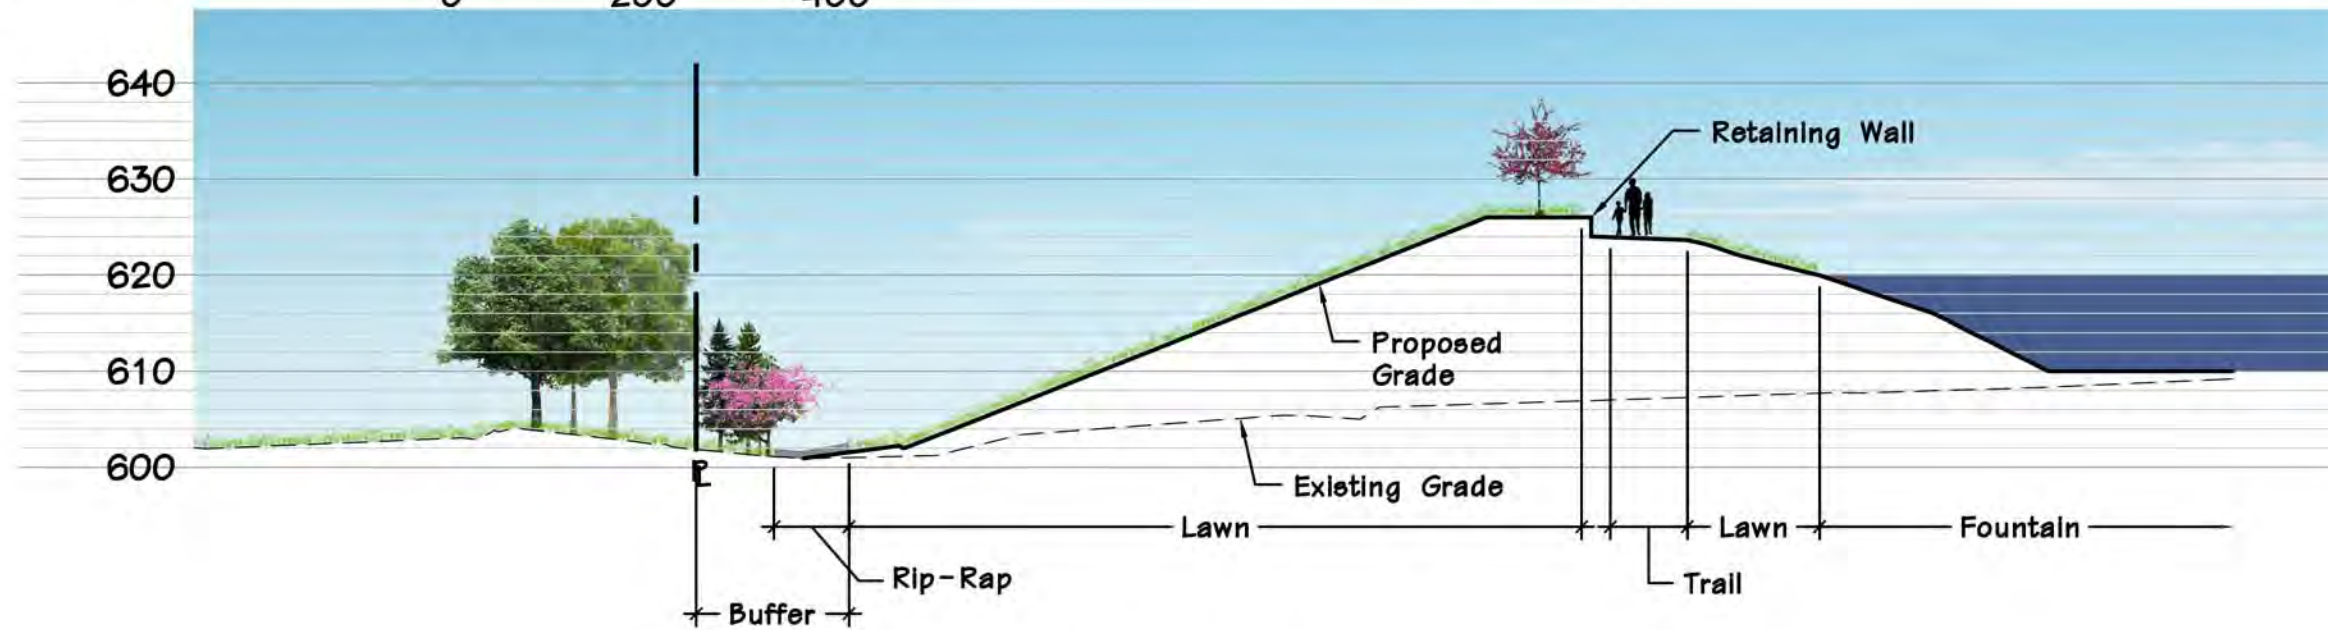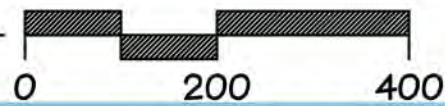

SECTION C-C


SCALE 1" = 20'-0"

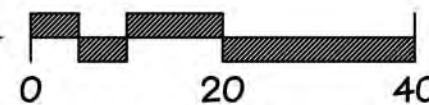


CITY OF TOWN & COUNTRY DEVELOPMENT

13360 CLAYTON ROAD
TOWN & COUNTRY, MISSOURI

STOCK & ASSOCIATES
Consulting Engineers, Inc.



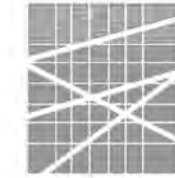


loomisAssociates
landscapeArchitects/planners
707 Spirit 40 Park Drive, Suite 135
Chesterfield, Missouri 63005-1194
(636) 519-8668 Fax: (636) 519-0797
e-mail: lainfo@loomis-associates.com

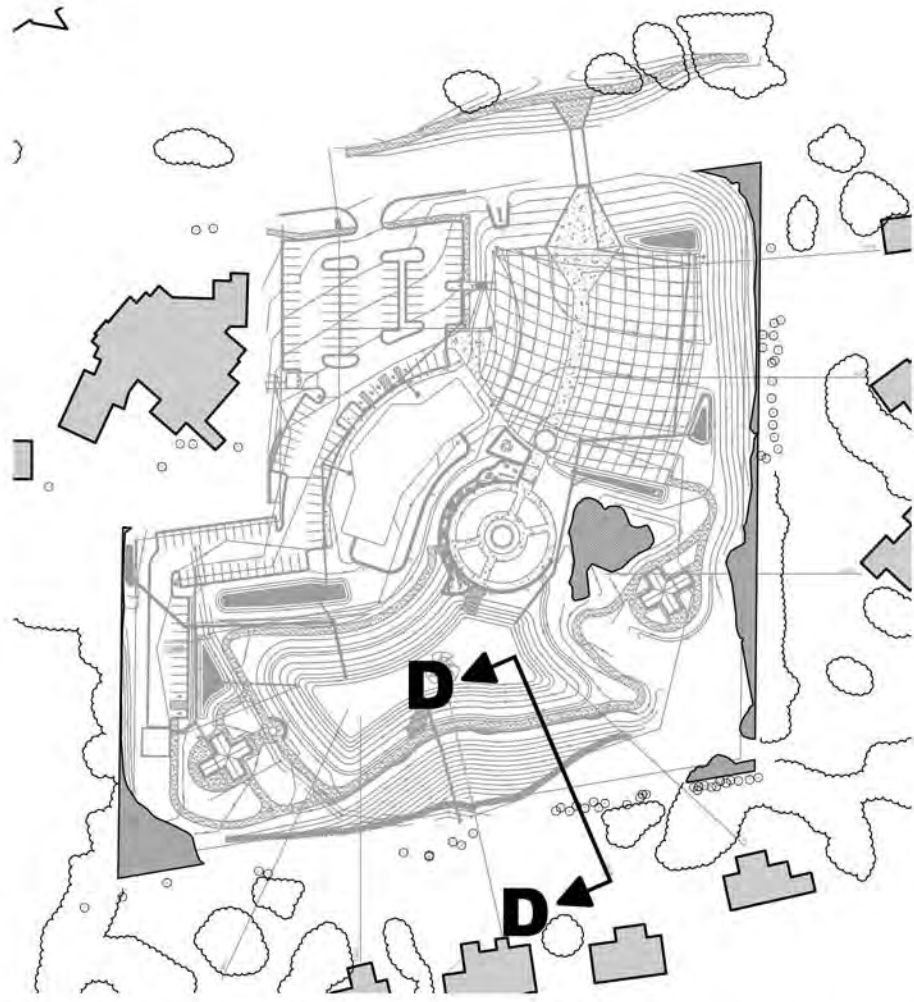


SECTION KEY PLAN

SCALE 1" = 200'

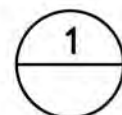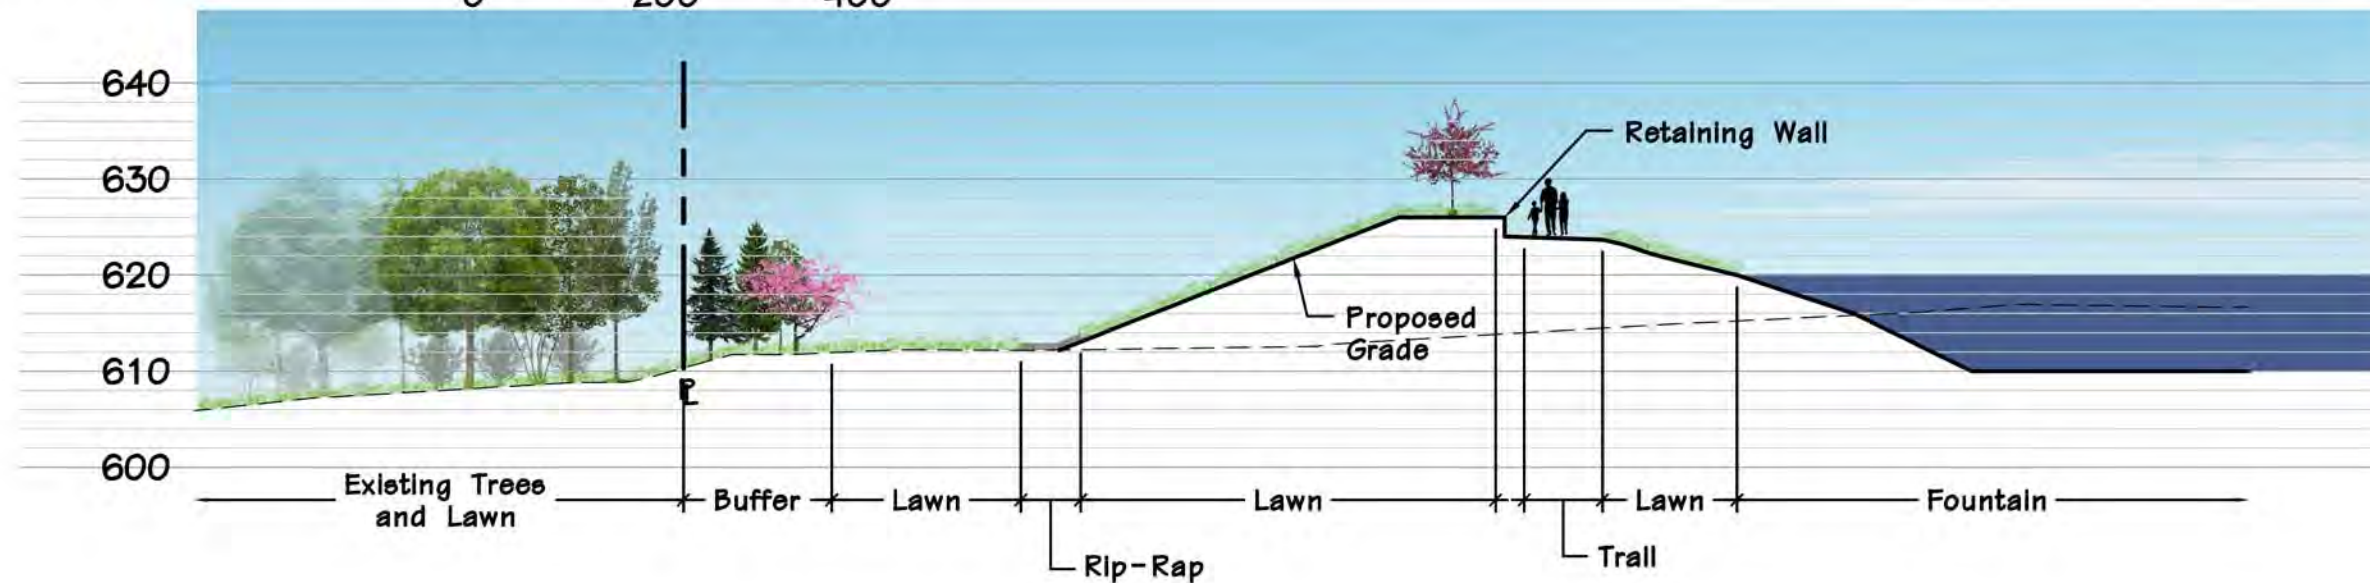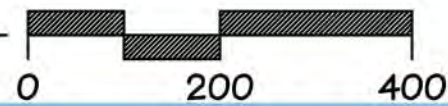

SECTION D-D


SCALE 1" = 20'-0"

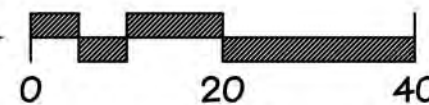


CITY OF TOWN & COUNTRY DEVELOPMENT

13360 CLAYTON ROAD
TOWN & COUNTRY, MISSOURI

STOCK & ASSOCIATES
Consulting Engineers, Inc.



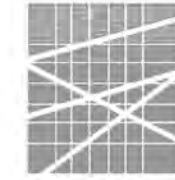


loomisAssociates
landscapeArchitects/planners
707 Spirit 40 Park Drive, Suite 135
Chesterfield, Missouri 63005-1194
(636) 519-8668 Fax: (636) 519-0797
e-mail: lainfo@loomis-associates.com

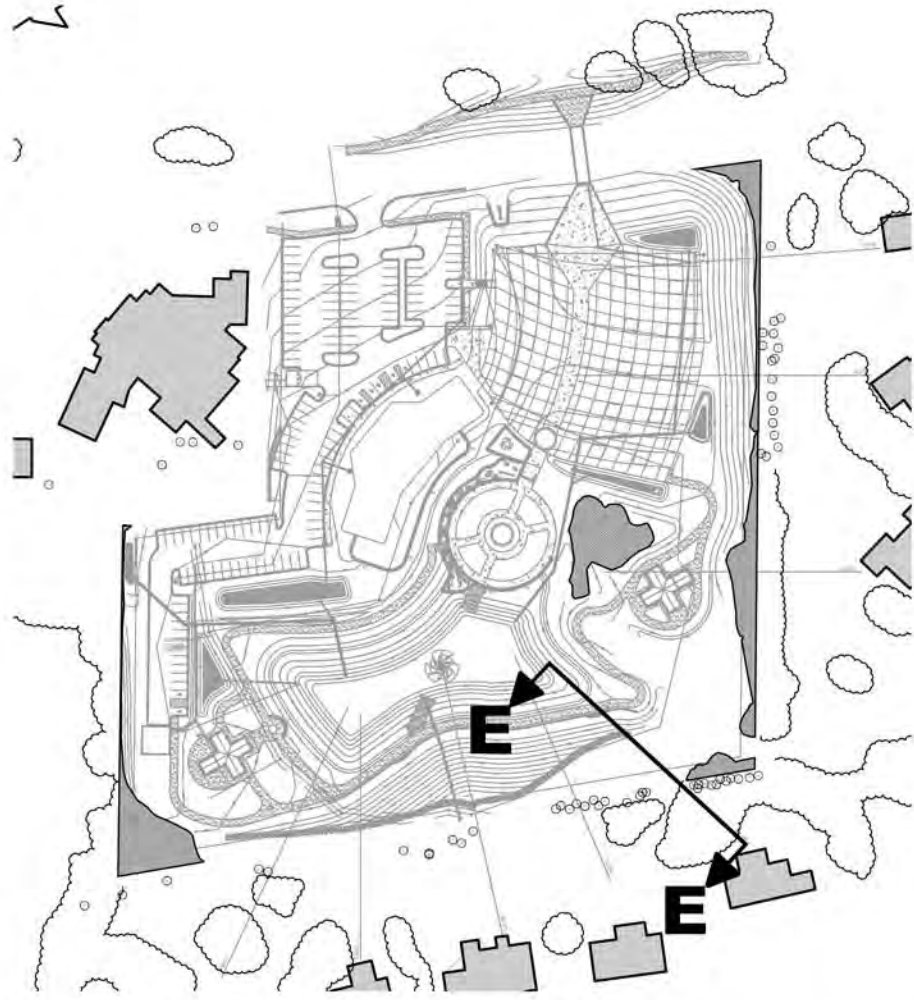


SECTION KEY PLAN

SCALE 1" = 200'

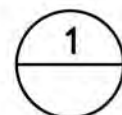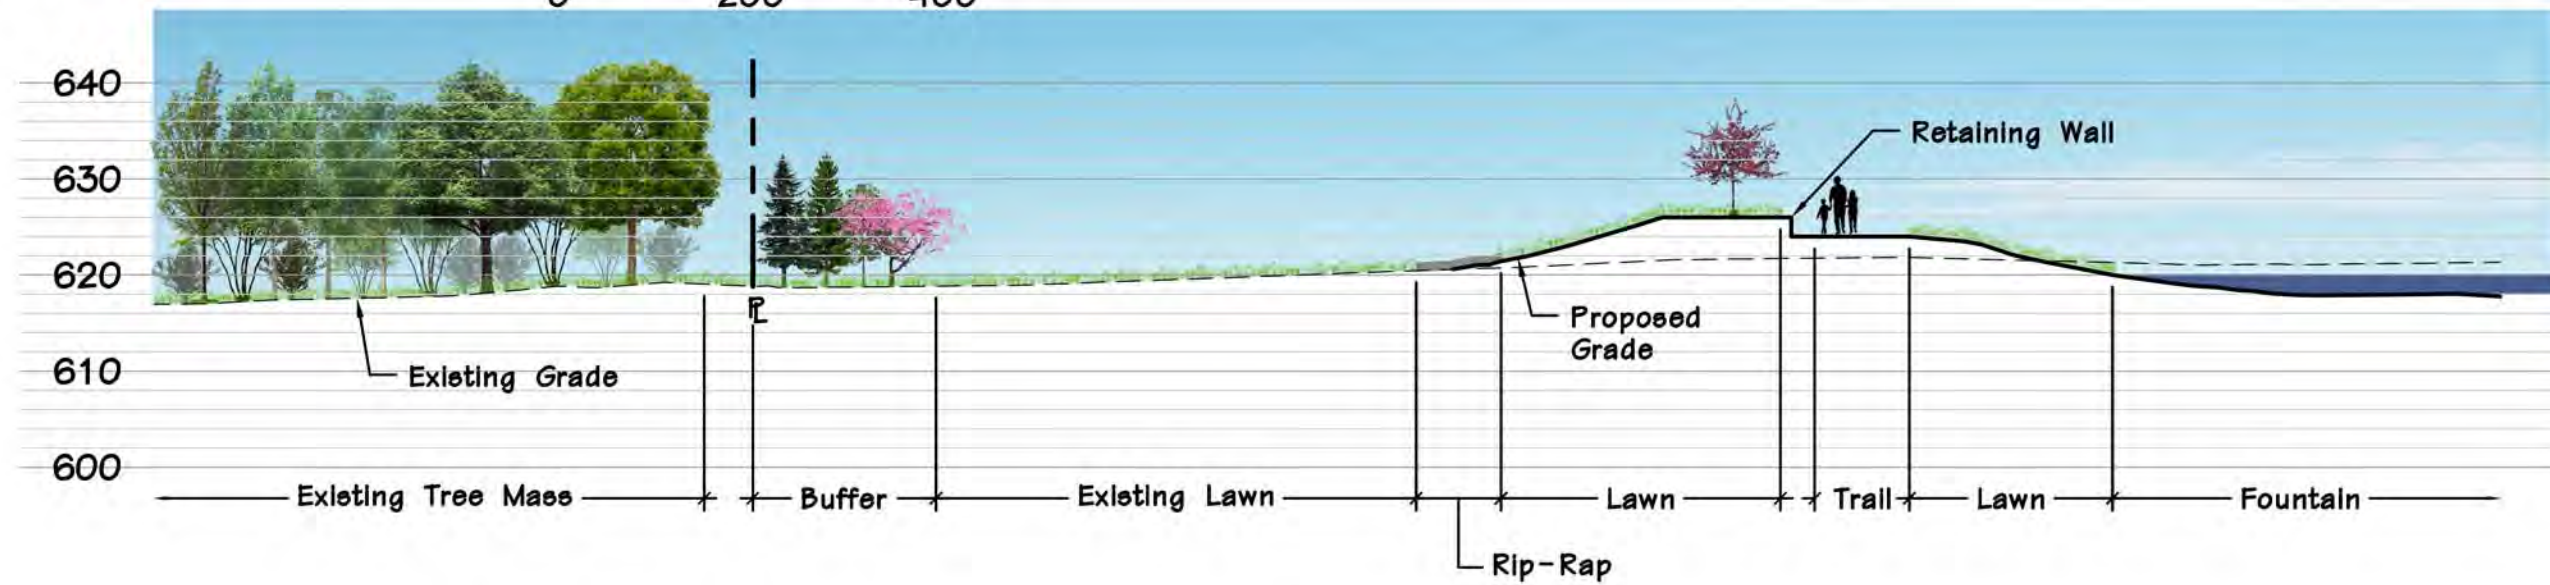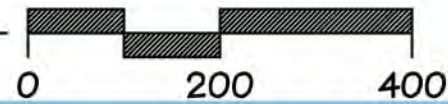

SECTION E-E


SCALE 1" = 20'-0"

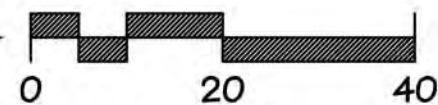


CITY OF TOWN & COUNTRY DEVELOPMENT

13360 CLAYTON ROAD
TOWN & COUNTRY, MISSOURI

STOCK & ASSOCIATES
Consulting Engineers, Inc.


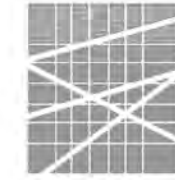


loomisAssociates
landscapeArchitects/planners
707 Spirit 40 Park Drive, Suite 135
Chesterfield, Missouri 63005-1194
(636) 519-8668 Fax: (636) 519-0797
e-mail: lainfo@loomis-associates.com

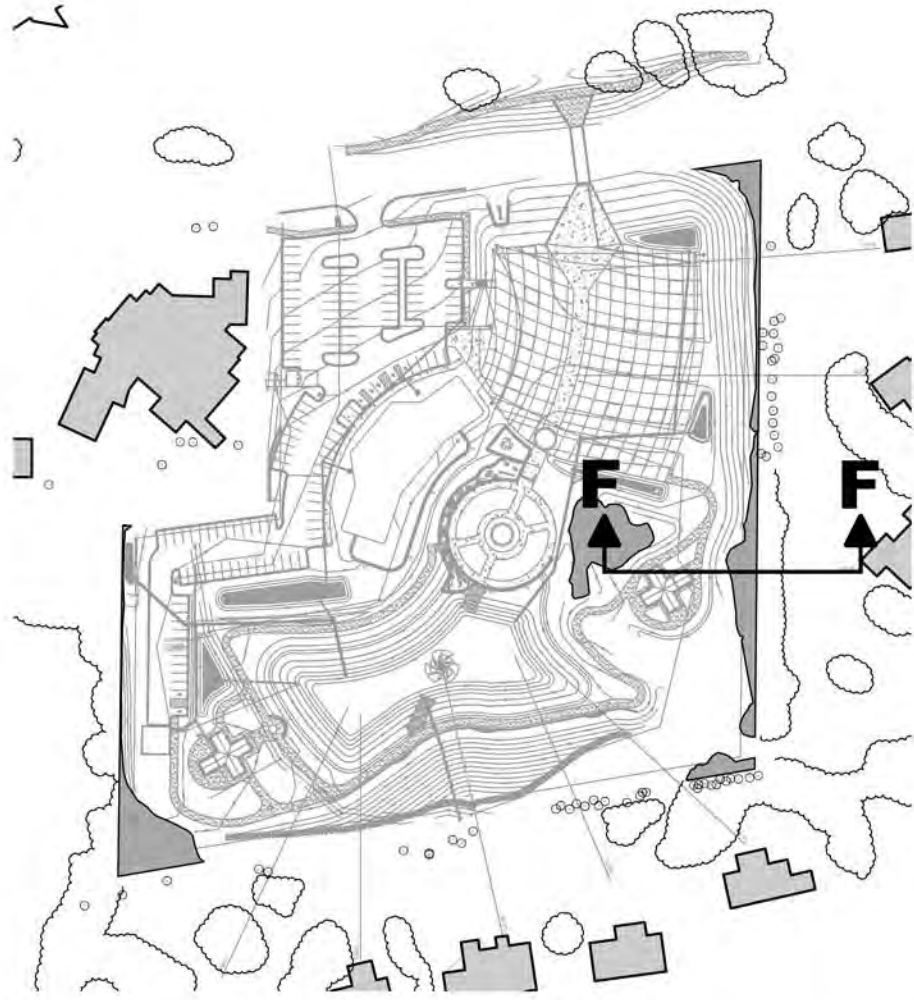


SECTION KEY PLAN

SCALE 1" = 200'

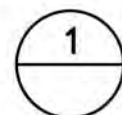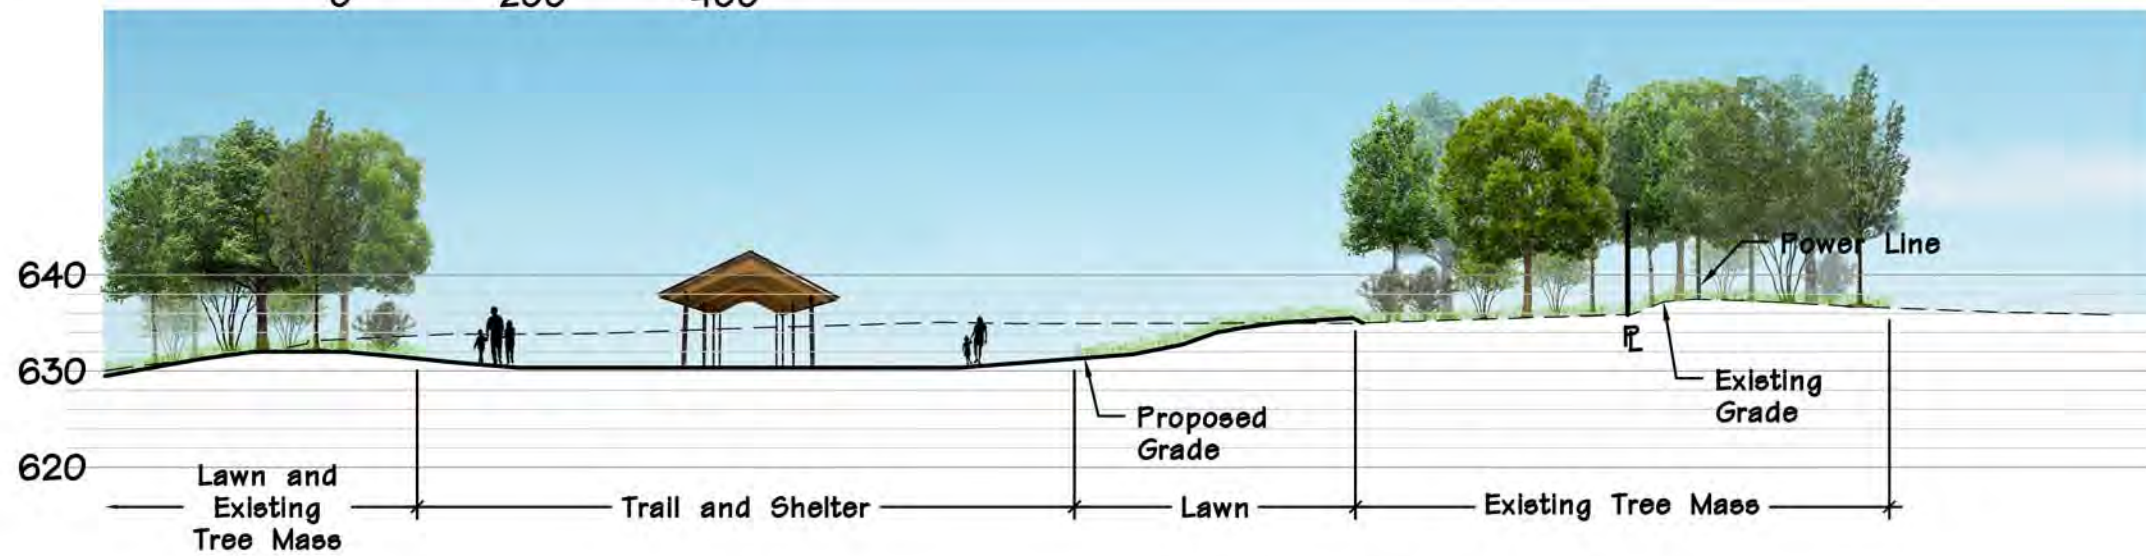

SECTION F-F


SCALE 1" = 20'-0"

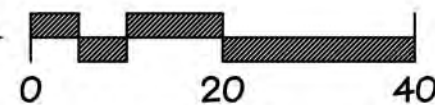


CITY OF TOWN & COUNTRY DEVELOPMENT

13360 CLAYTON ROAD
TOWN & COUNTRY, MISSOURI

STOCK & ASSOCIATES
Consulting Engineers, Inc.



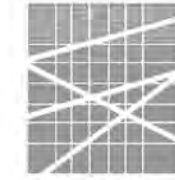


loomisAssociates
landscapeArchitects/planners
707 Spirit 40 Park Drive, Suite 135
Chesterfield, Missouri 63005-1194
(636) 519-8668 Fax: (636) 519-0797
e-mail: lainfo@loomis-associates.com

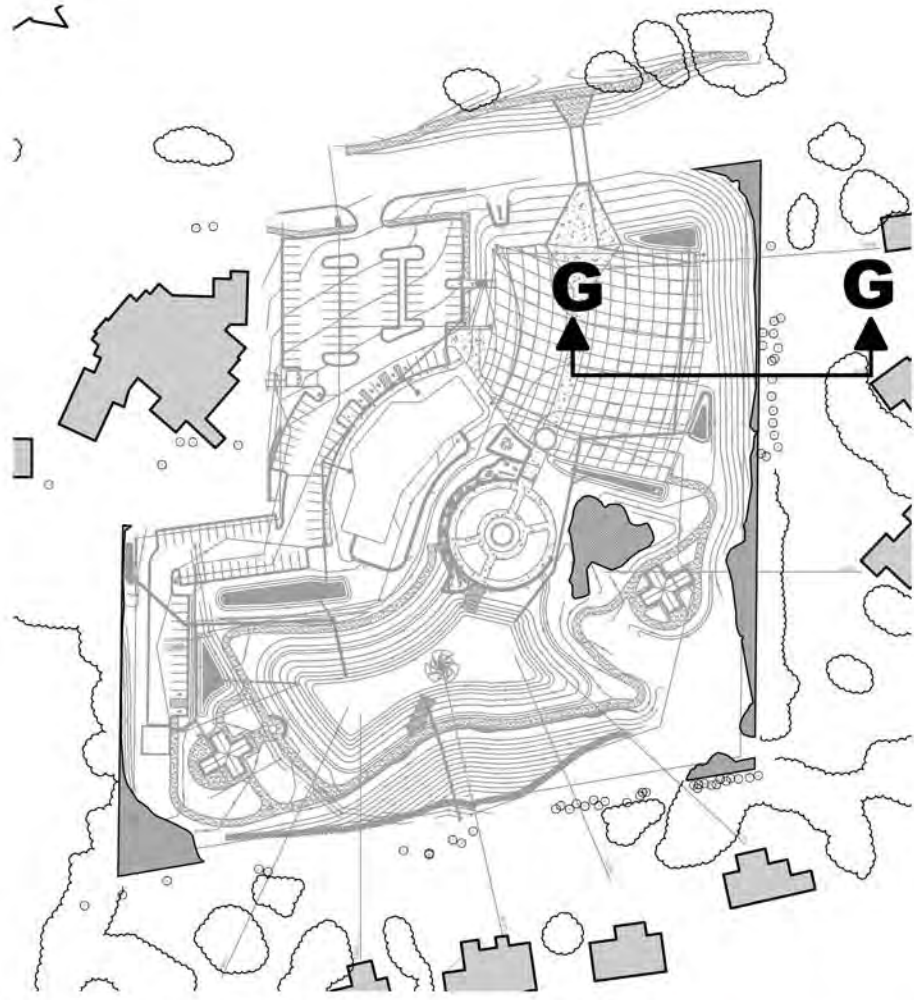


SECTION KEY PLAN

SCALE 1" = 200'

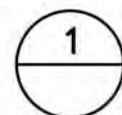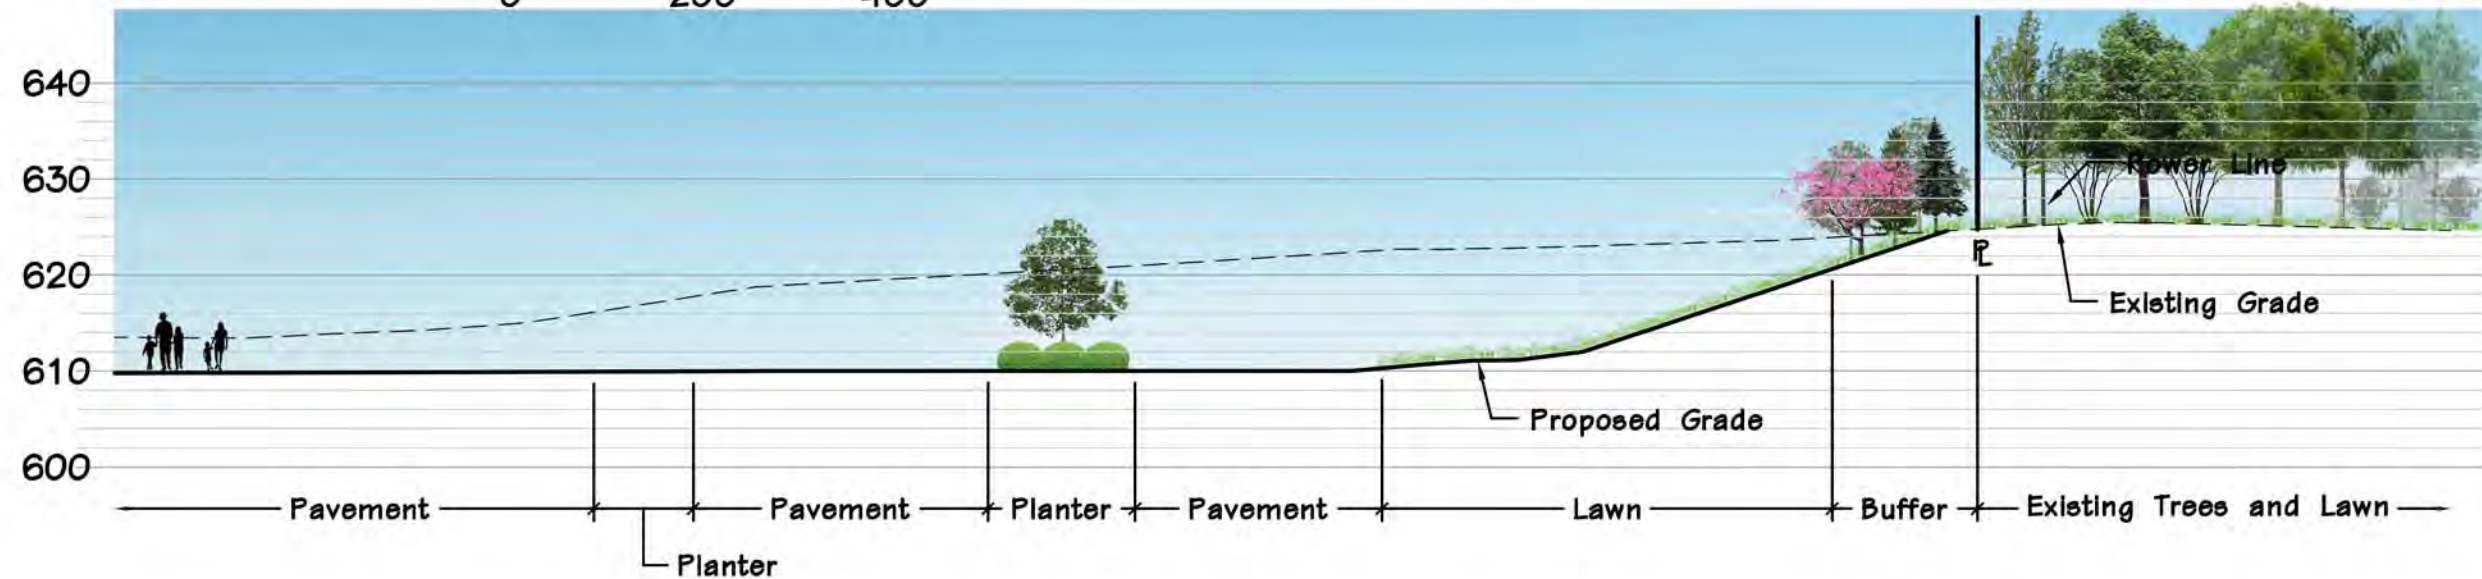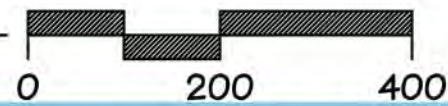

SECTION G-G


SCALE 1" = 20'-0"

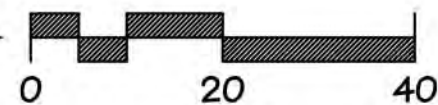


CITY OF TOWN & COUNTRY DEVELOPMENT

13360 CLAYTON ROAD
TOWN & COUNTRY, MISSOURI

STOCK & ASSOCIATES
Consulting Engineers, Inc.


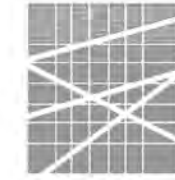


loomisAssociates
landscapeArchitects/planners
707 Spirit 40 Park Drive, Suite 135
Chesterfield, Missouri 63005-1194
(636) 519-8668 Fax: (636) 519-0797
e-mail: lainfo@loomis-associates.com

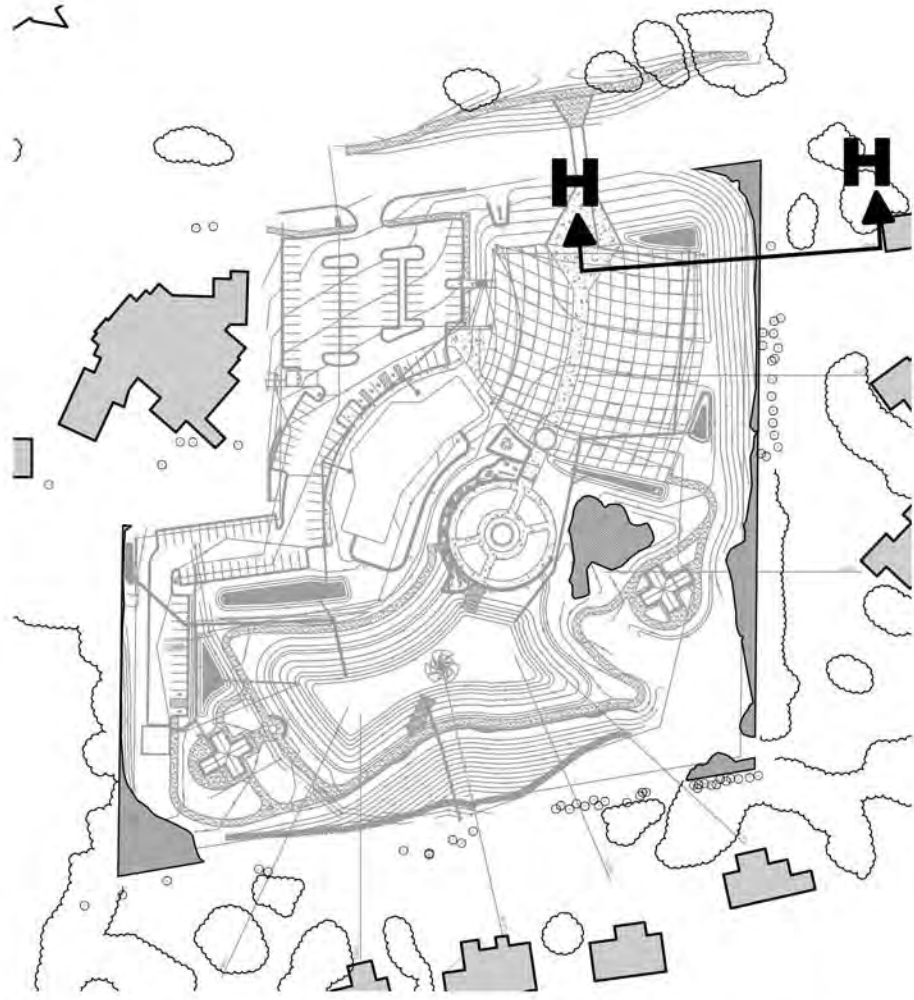

SECTION KEY PLAN

SCALE 1" = 200'

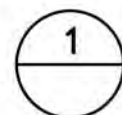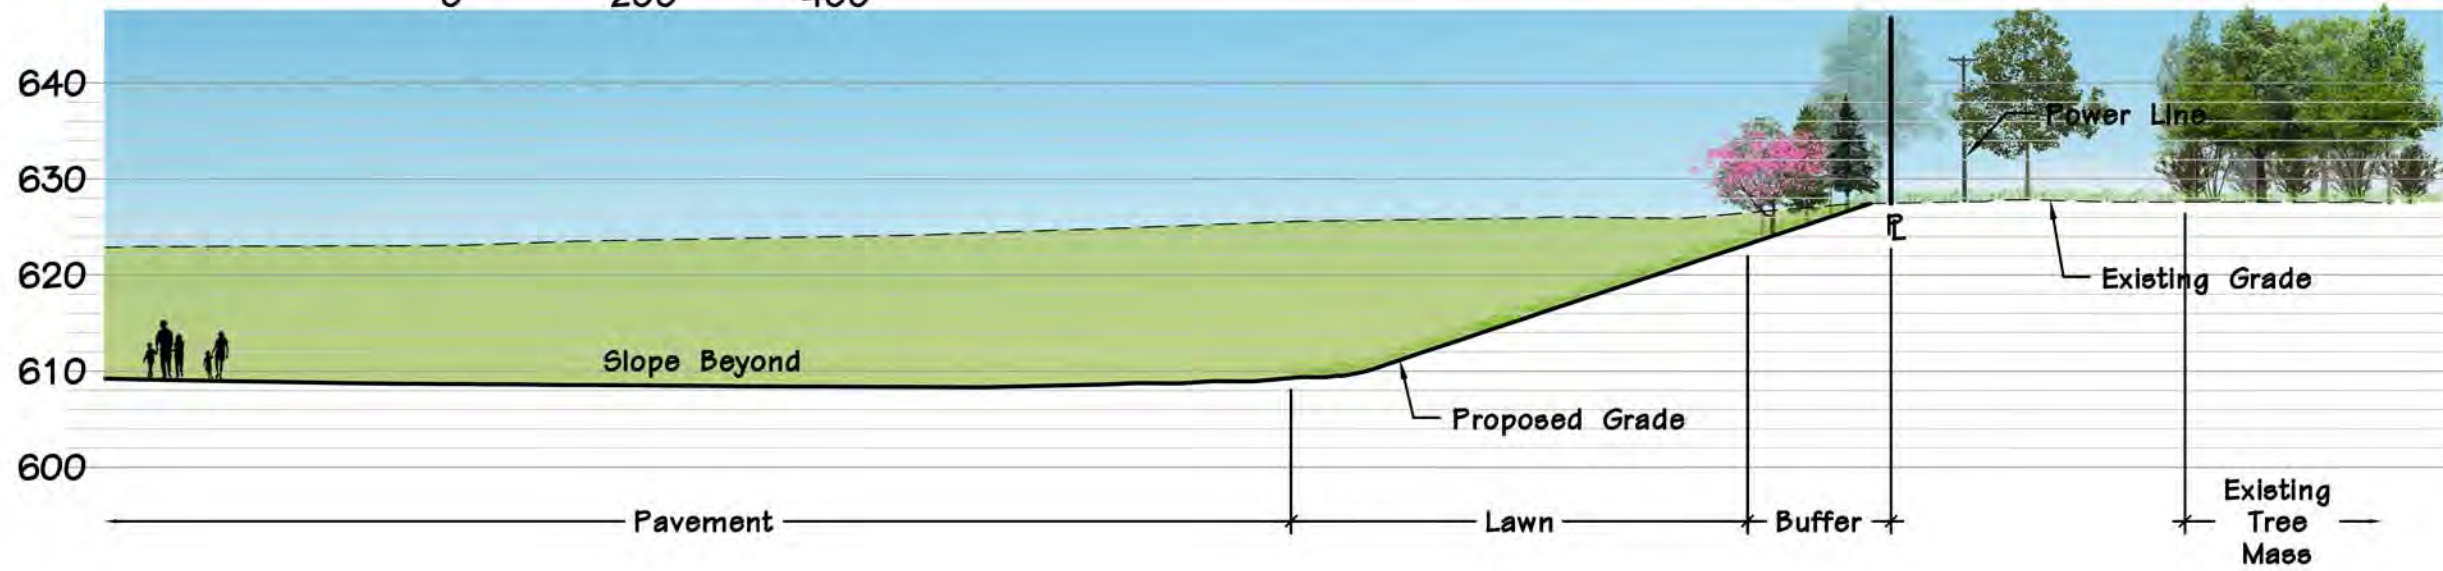

SECTION H-H

SCALE 1" = 20'-0"

